


2612.57.09.06.26

BYE-PASS EXTENTION

1/2" = 100 FEET

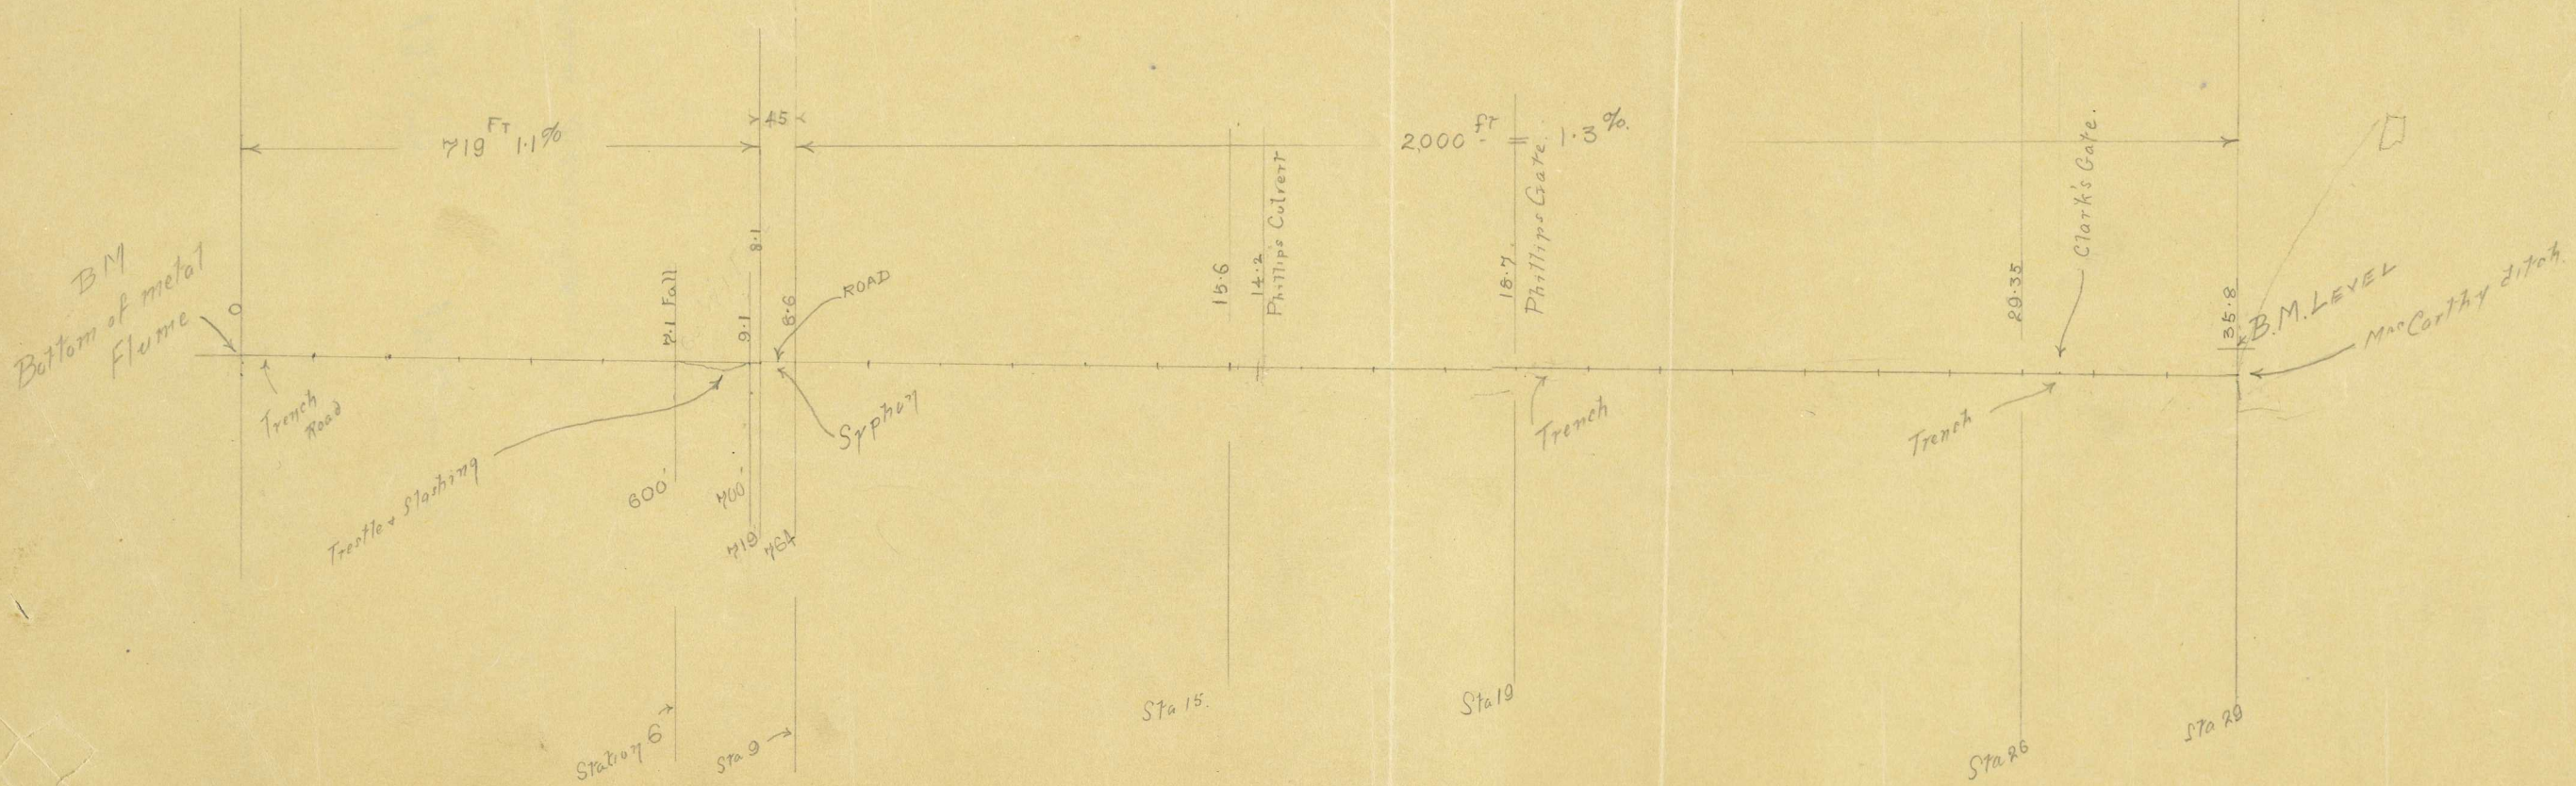

13,50

IXL-8

Harris Lumber Co.